







LEGEND

-  **STAGE A**
EDUCATION + STUDENT ACCOMODATION
-  **STAGE B**
WORKSHOPS + STAFF ACCOMODATION
(TEACHERS, VOLUNTEERS OR TOURISTS)
+ TECHNICAL FACILITIES OF THE SCHOOL
(LAUNDRY, IRONING, STOREGES)
-  **STAGE C**
GYMNASIUM + SPORT FIELDS
-  **STAGE D**
VEGETABLE GARDEN + GREEN HOUSE


PROPOSED SITE PLAN


- 01... MAIN ENTRY
- 02... OUTDOOR ASSEMBLY AREA
- 03... SOLAR HEATED MAIN ADMINISTRATIVE BUILDING - GF
PRAYING ROOM - 1F
- 04... SOLAR HEATED HALL (DINING) - 1F
SOLAR HEATED LIBRARY, LABS,
COMPUTER CLASSROOMS - GF
- 05... KITCHEN + STORAGE
- 06... OUTDOOR ACTIVITY AREA I
- 07... SOLAR HEATED CLASSROOMS - GF+1F
- 08... OUTDOOR ACTIVITY AREA II
- 09... SOLAR HEATED HOSTEL (TWO STORIES-16 RM)
INCLUDING SOLAR HEATED BATHROOMS
- 10... SOLAR VENTED TOILETS
- 11... OUTDOOR ACTIVITY AREA III
- 12... OUTDOOR ACTIVITY AREA IV
- 13... WALKWAY FROM VILLAGE
- 14... NURSERY + PLAYING AND
ACTIVITY ROOM ON 1F
- 15... WORKSHOPS (ART CLASSES - PAINTING,
MAKING SKULPTURES, CARPENTRY,
WOOD CARVING AND PAINTING, KNITTING,...)
- 16... PUBLIC TOILETS
- 17... ACCOMODATION (TEACHERS, VOLUNTEERS,
TOURISTS)
- 18... LAUNDRY, IRONING, MAINTANANCE FACILITIES
- 19... GYMNASIUM FOR INDOOR SPORT ACTIVITIES
- 20... BASKETBALL AND TENIS FIELDS
- 21... VOLLEYBALL FIELDS
- 22.. COVERED VIEWING

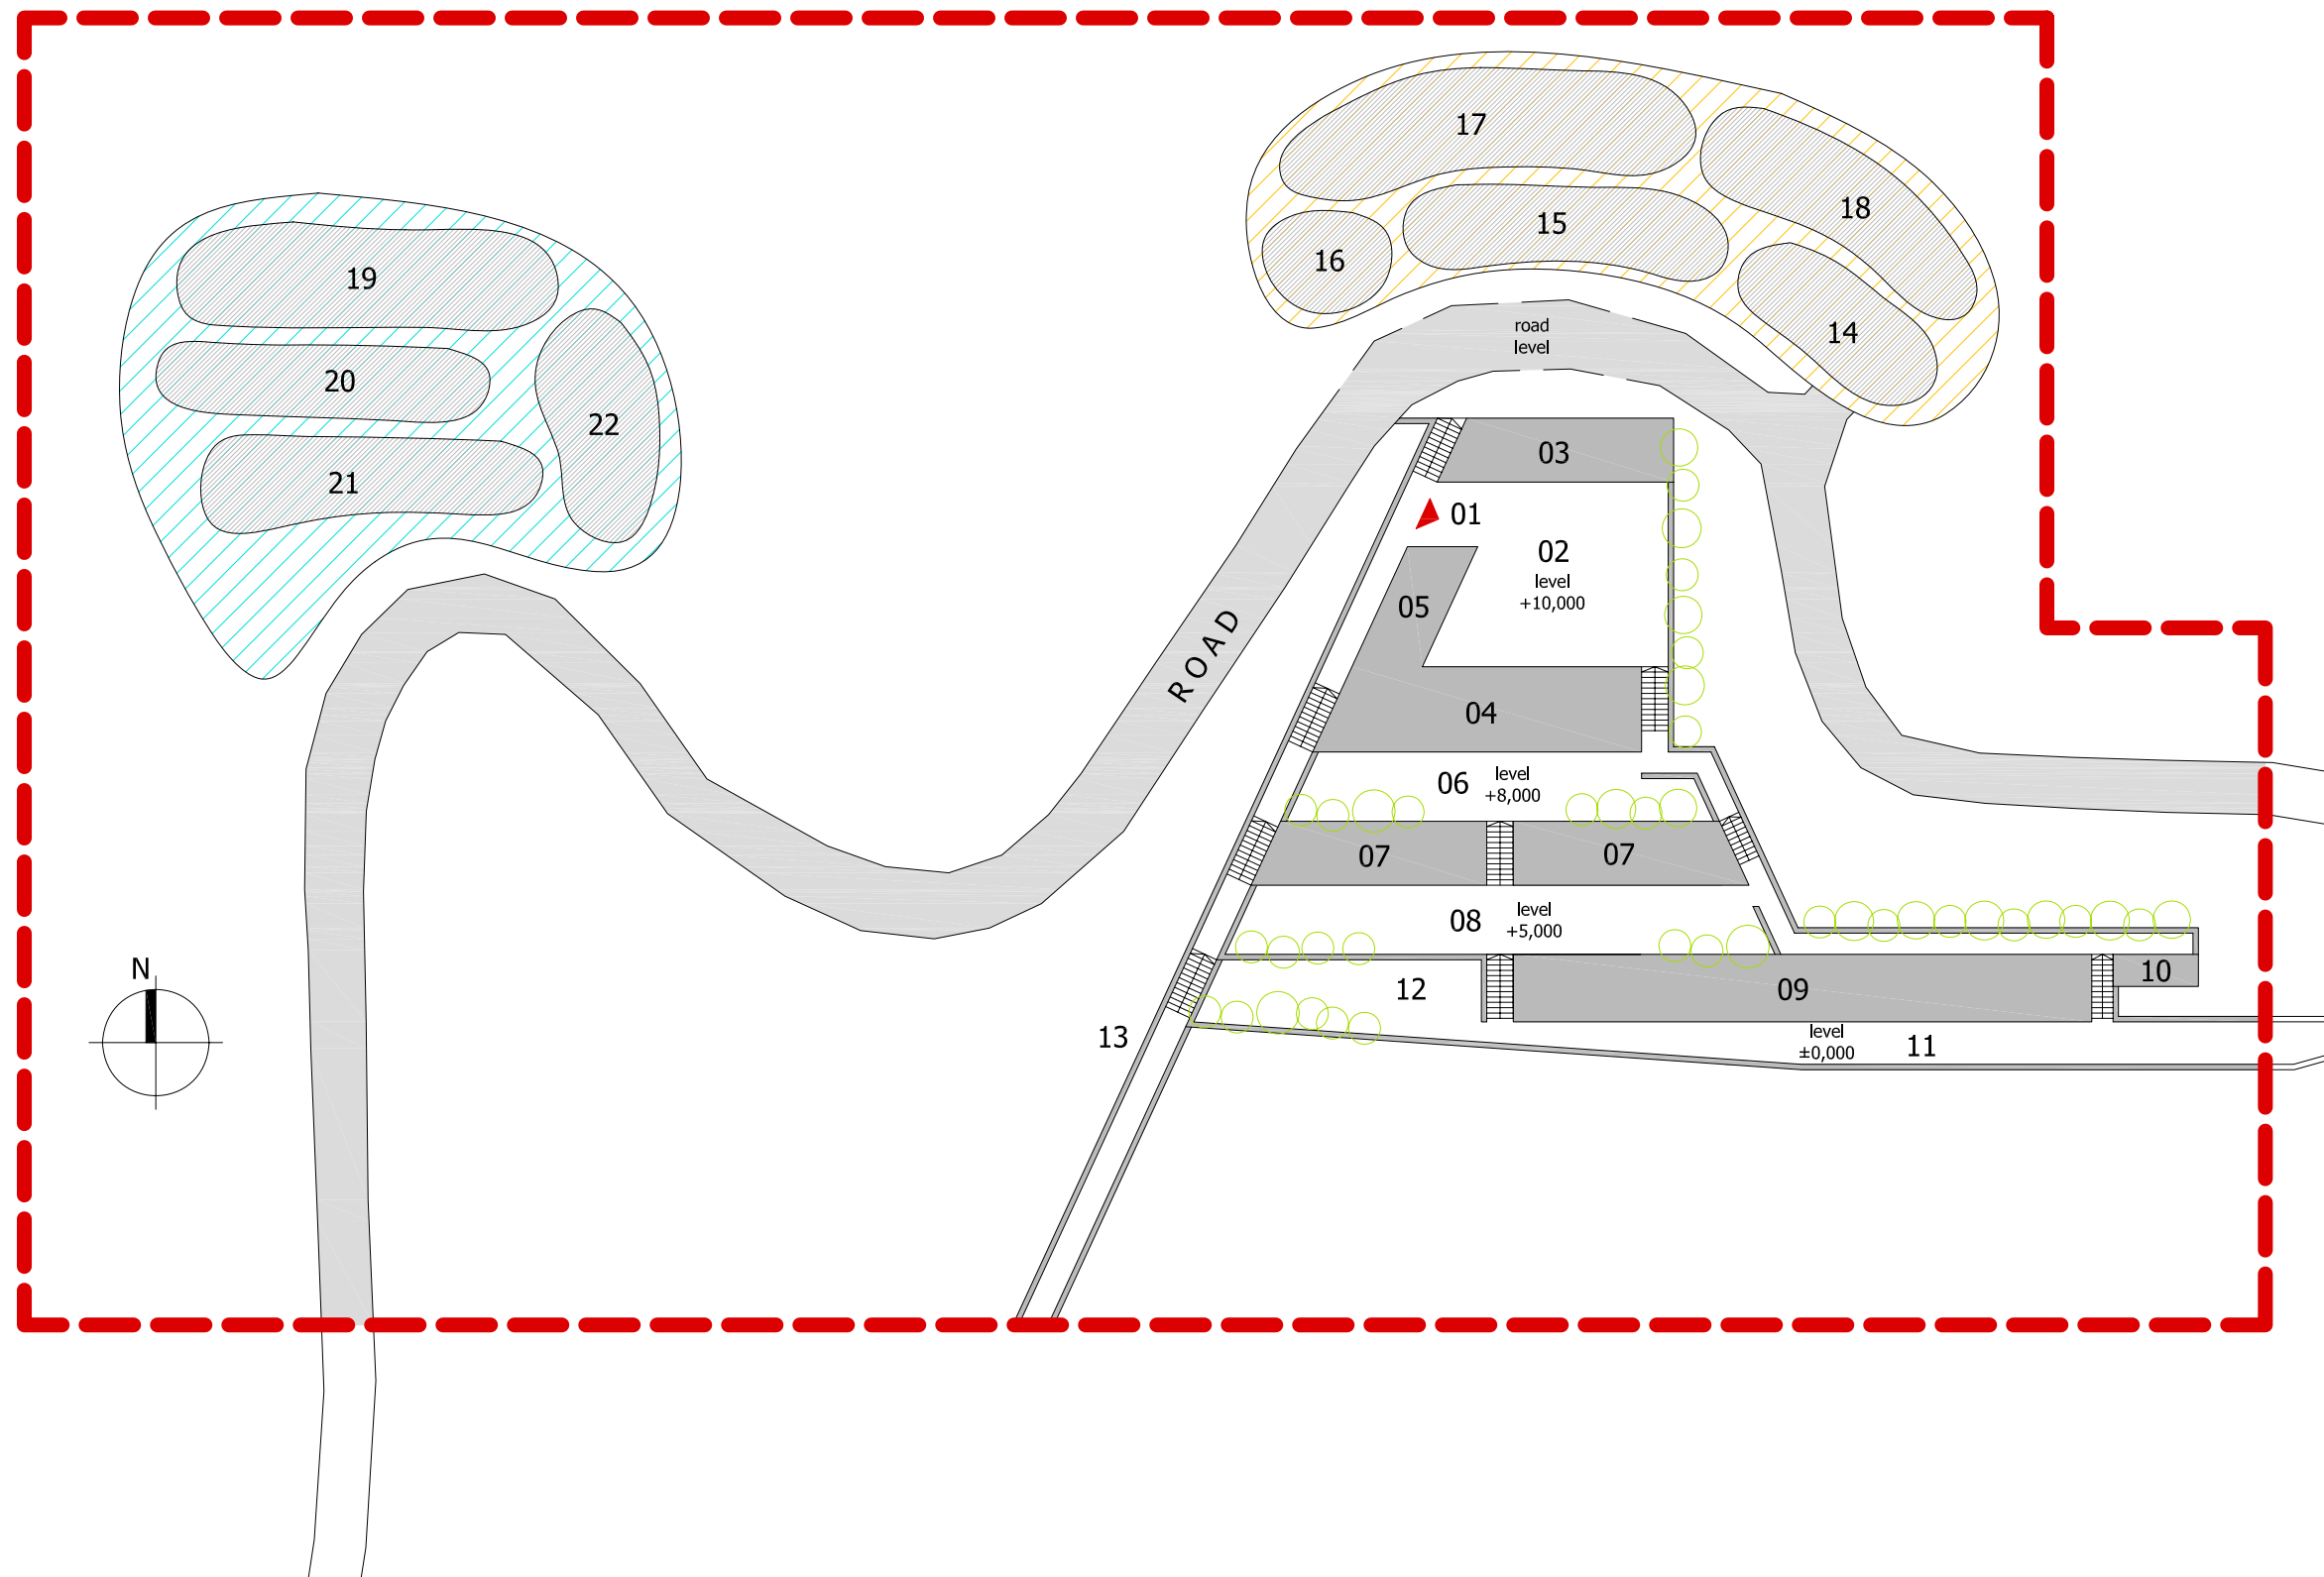

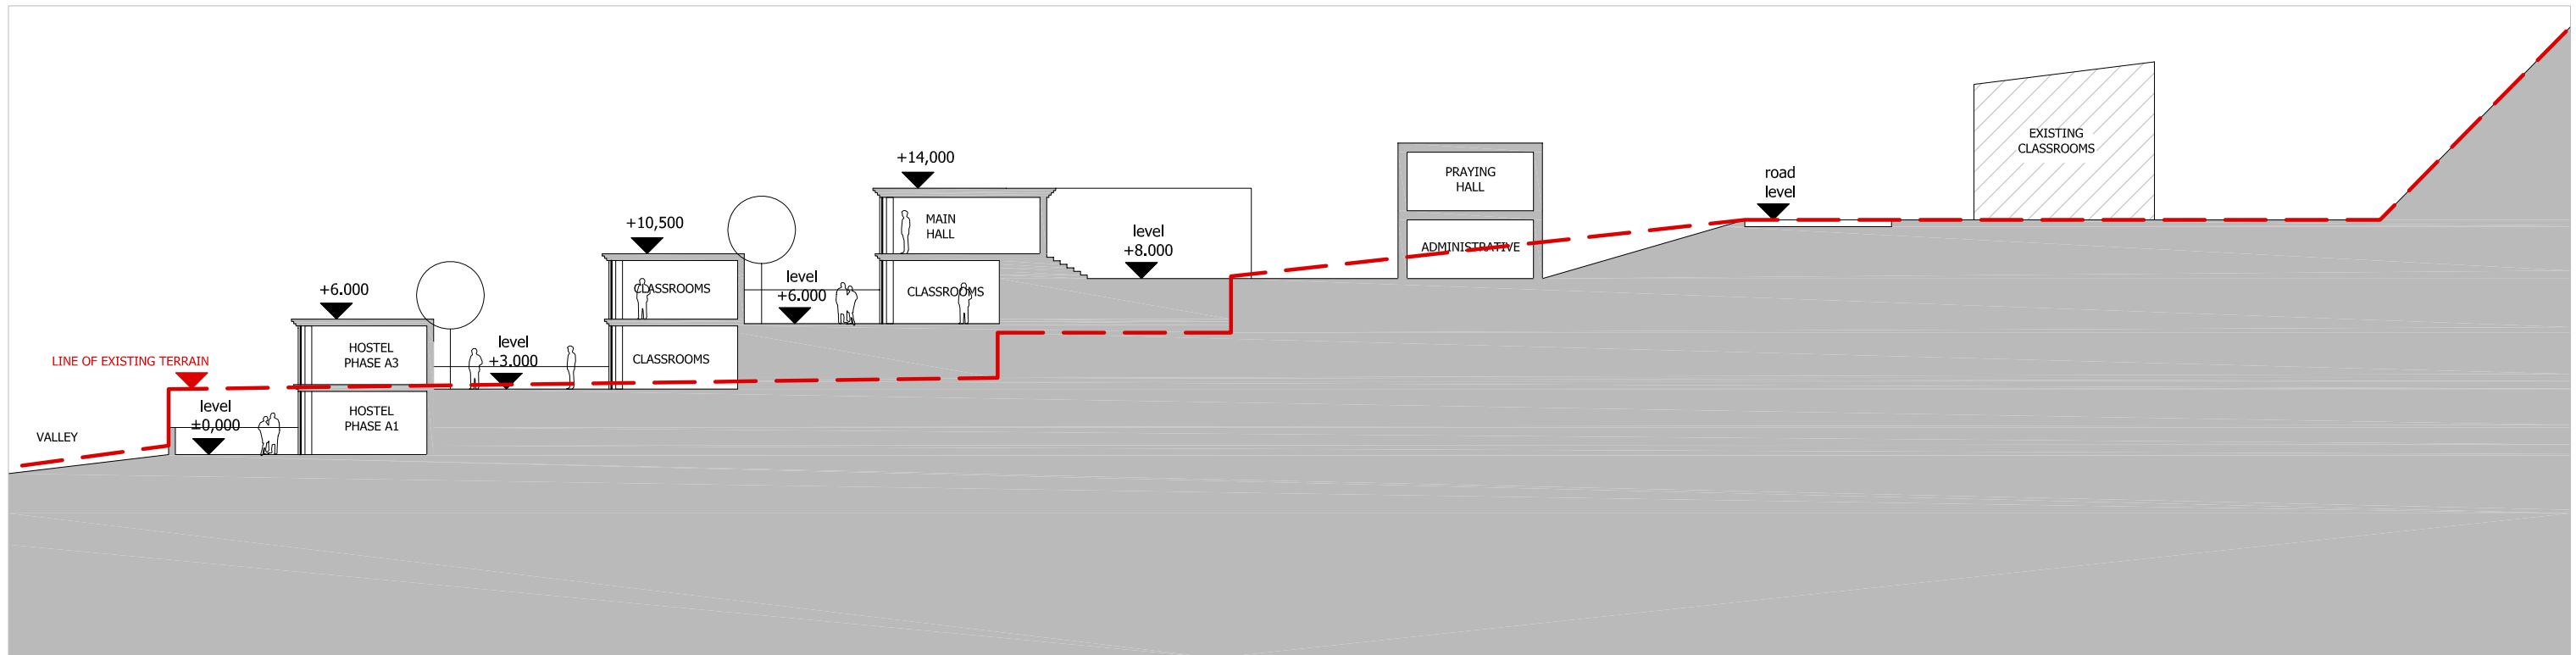


PROPOSED SITE SECTION

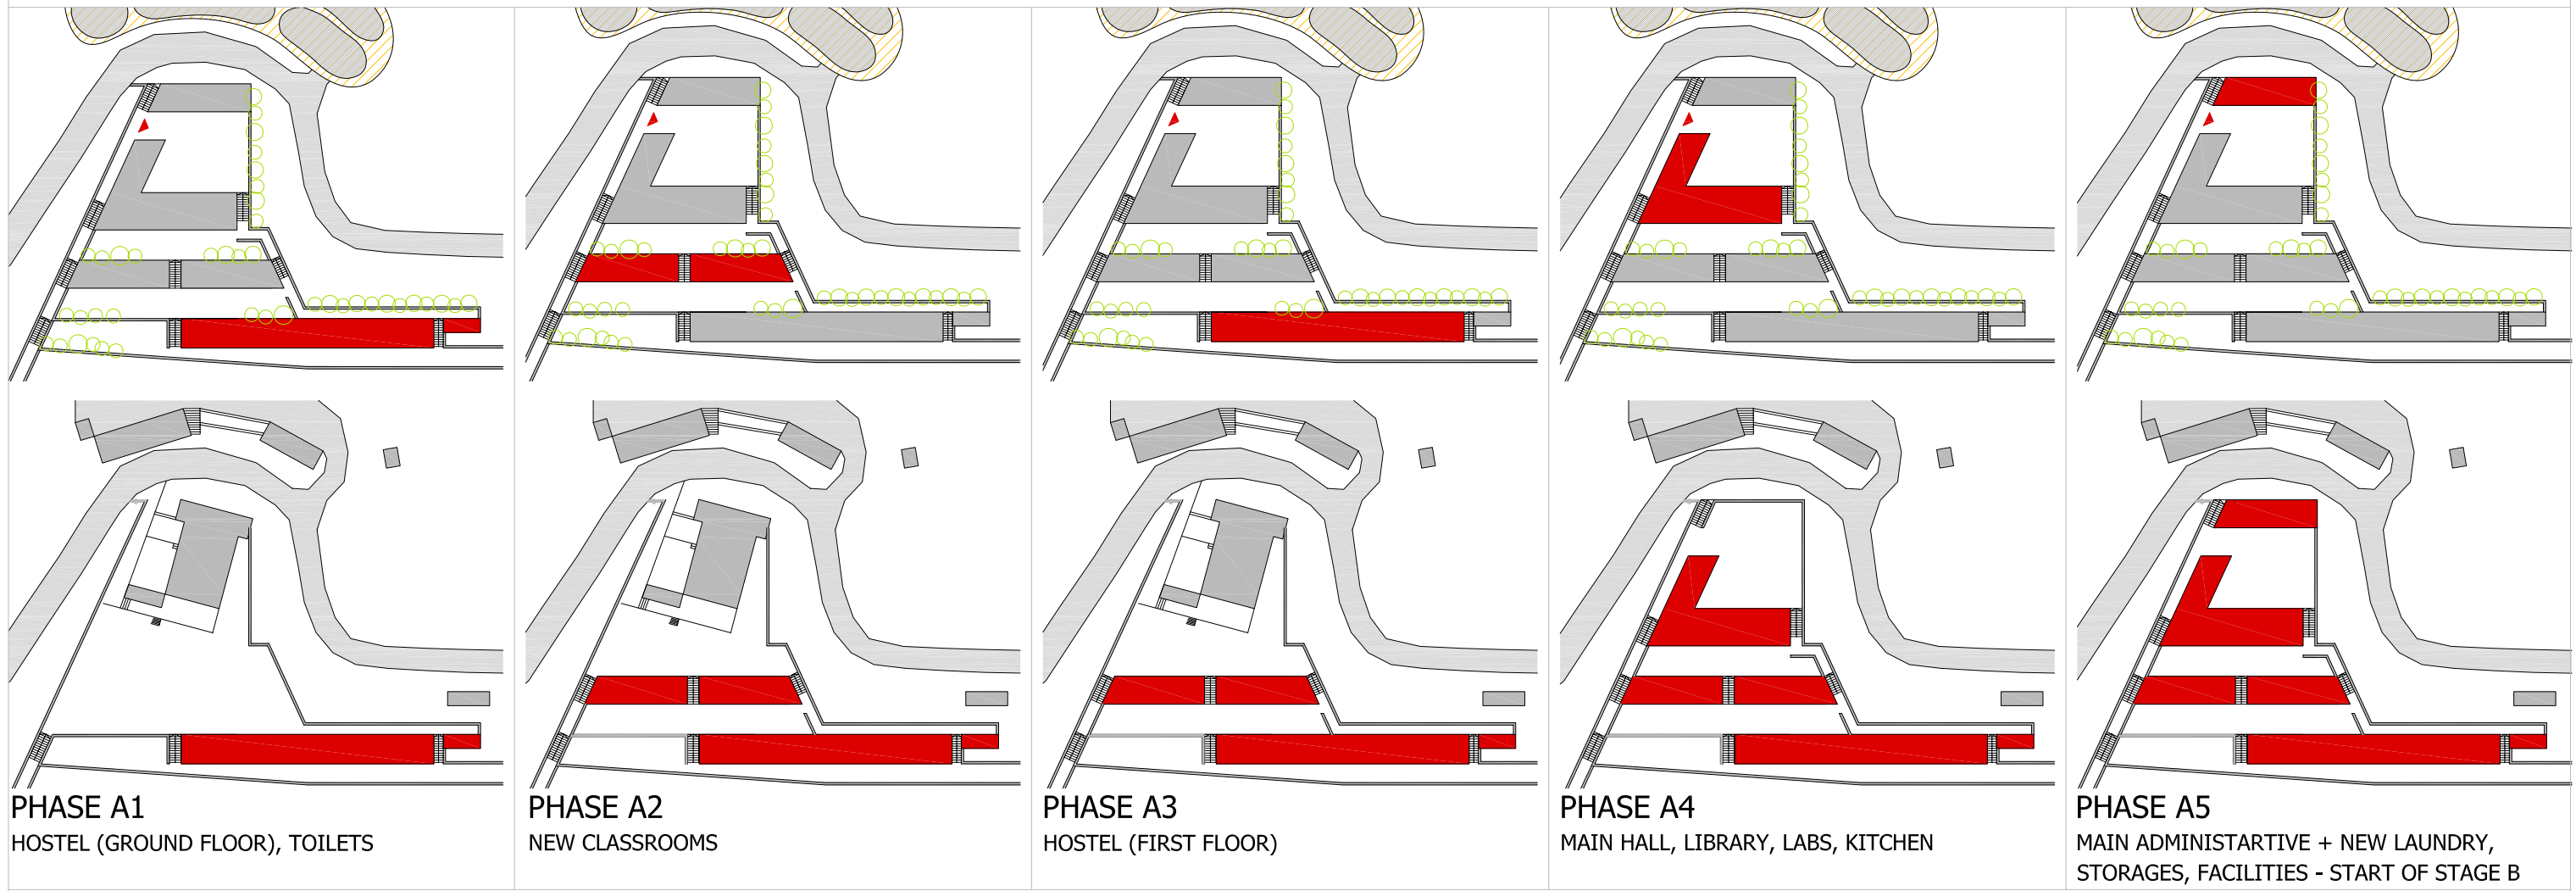


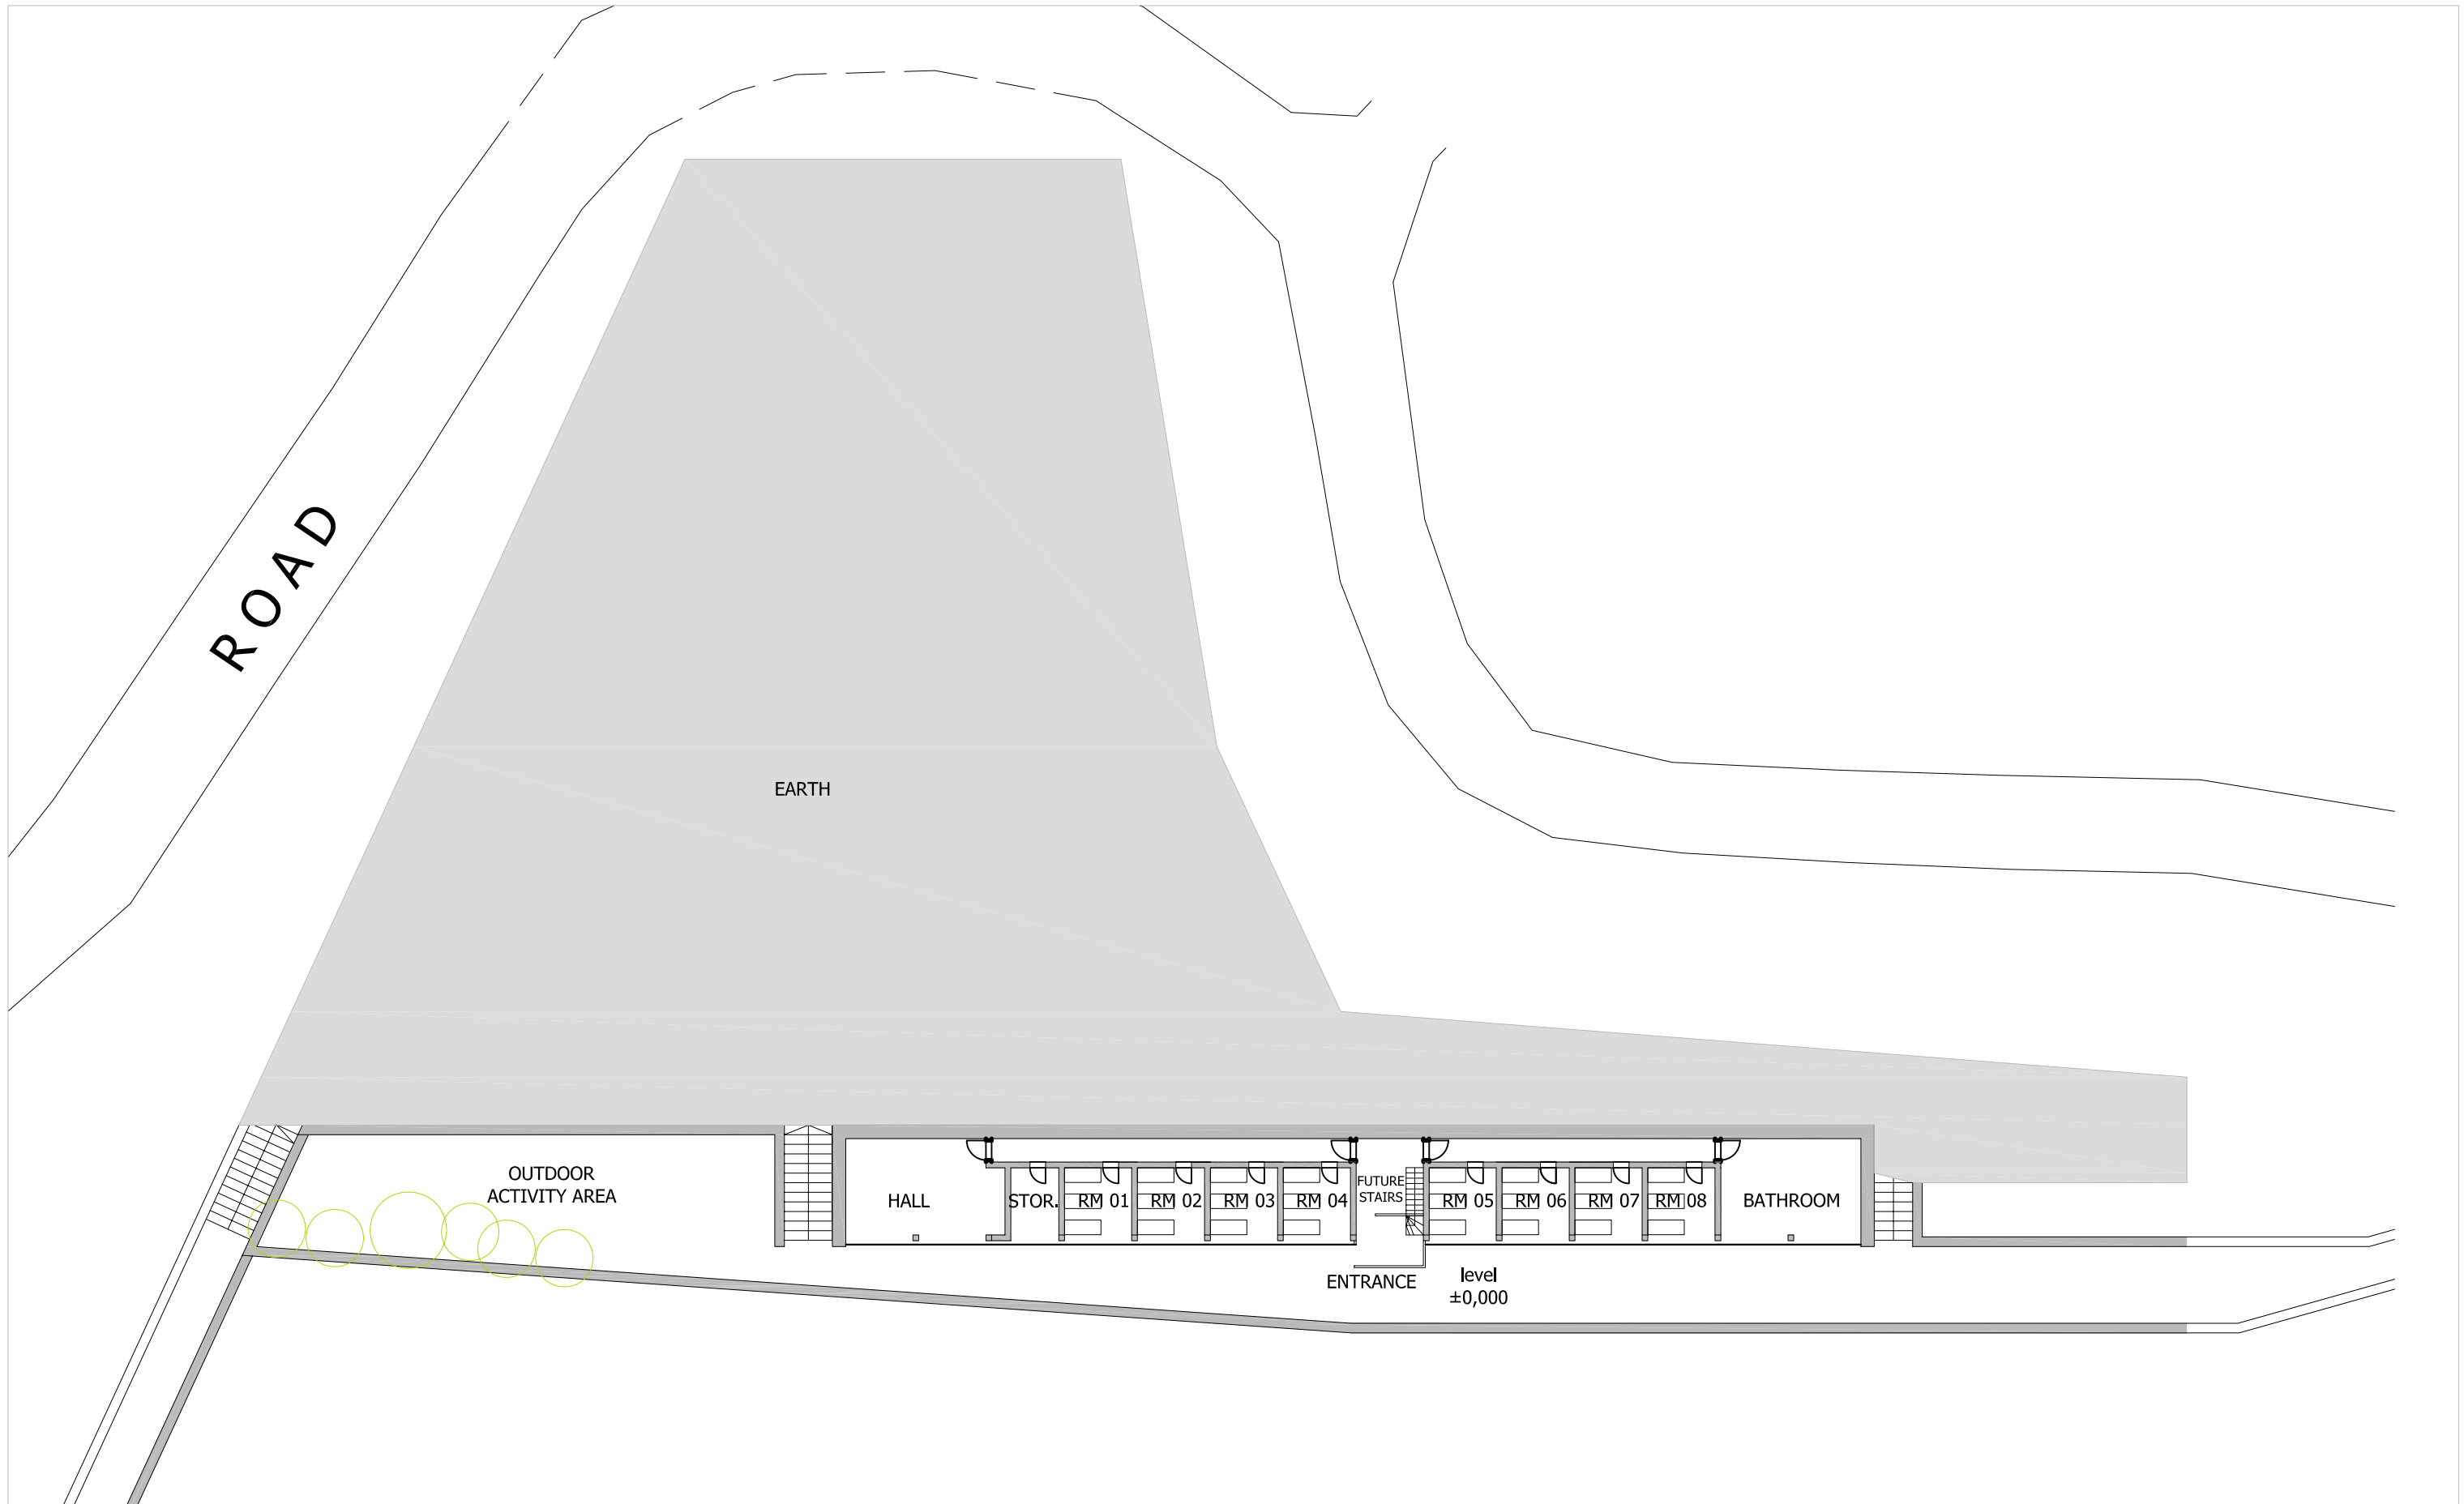


PROPOSED LAYOUT LEVEL ±0.0

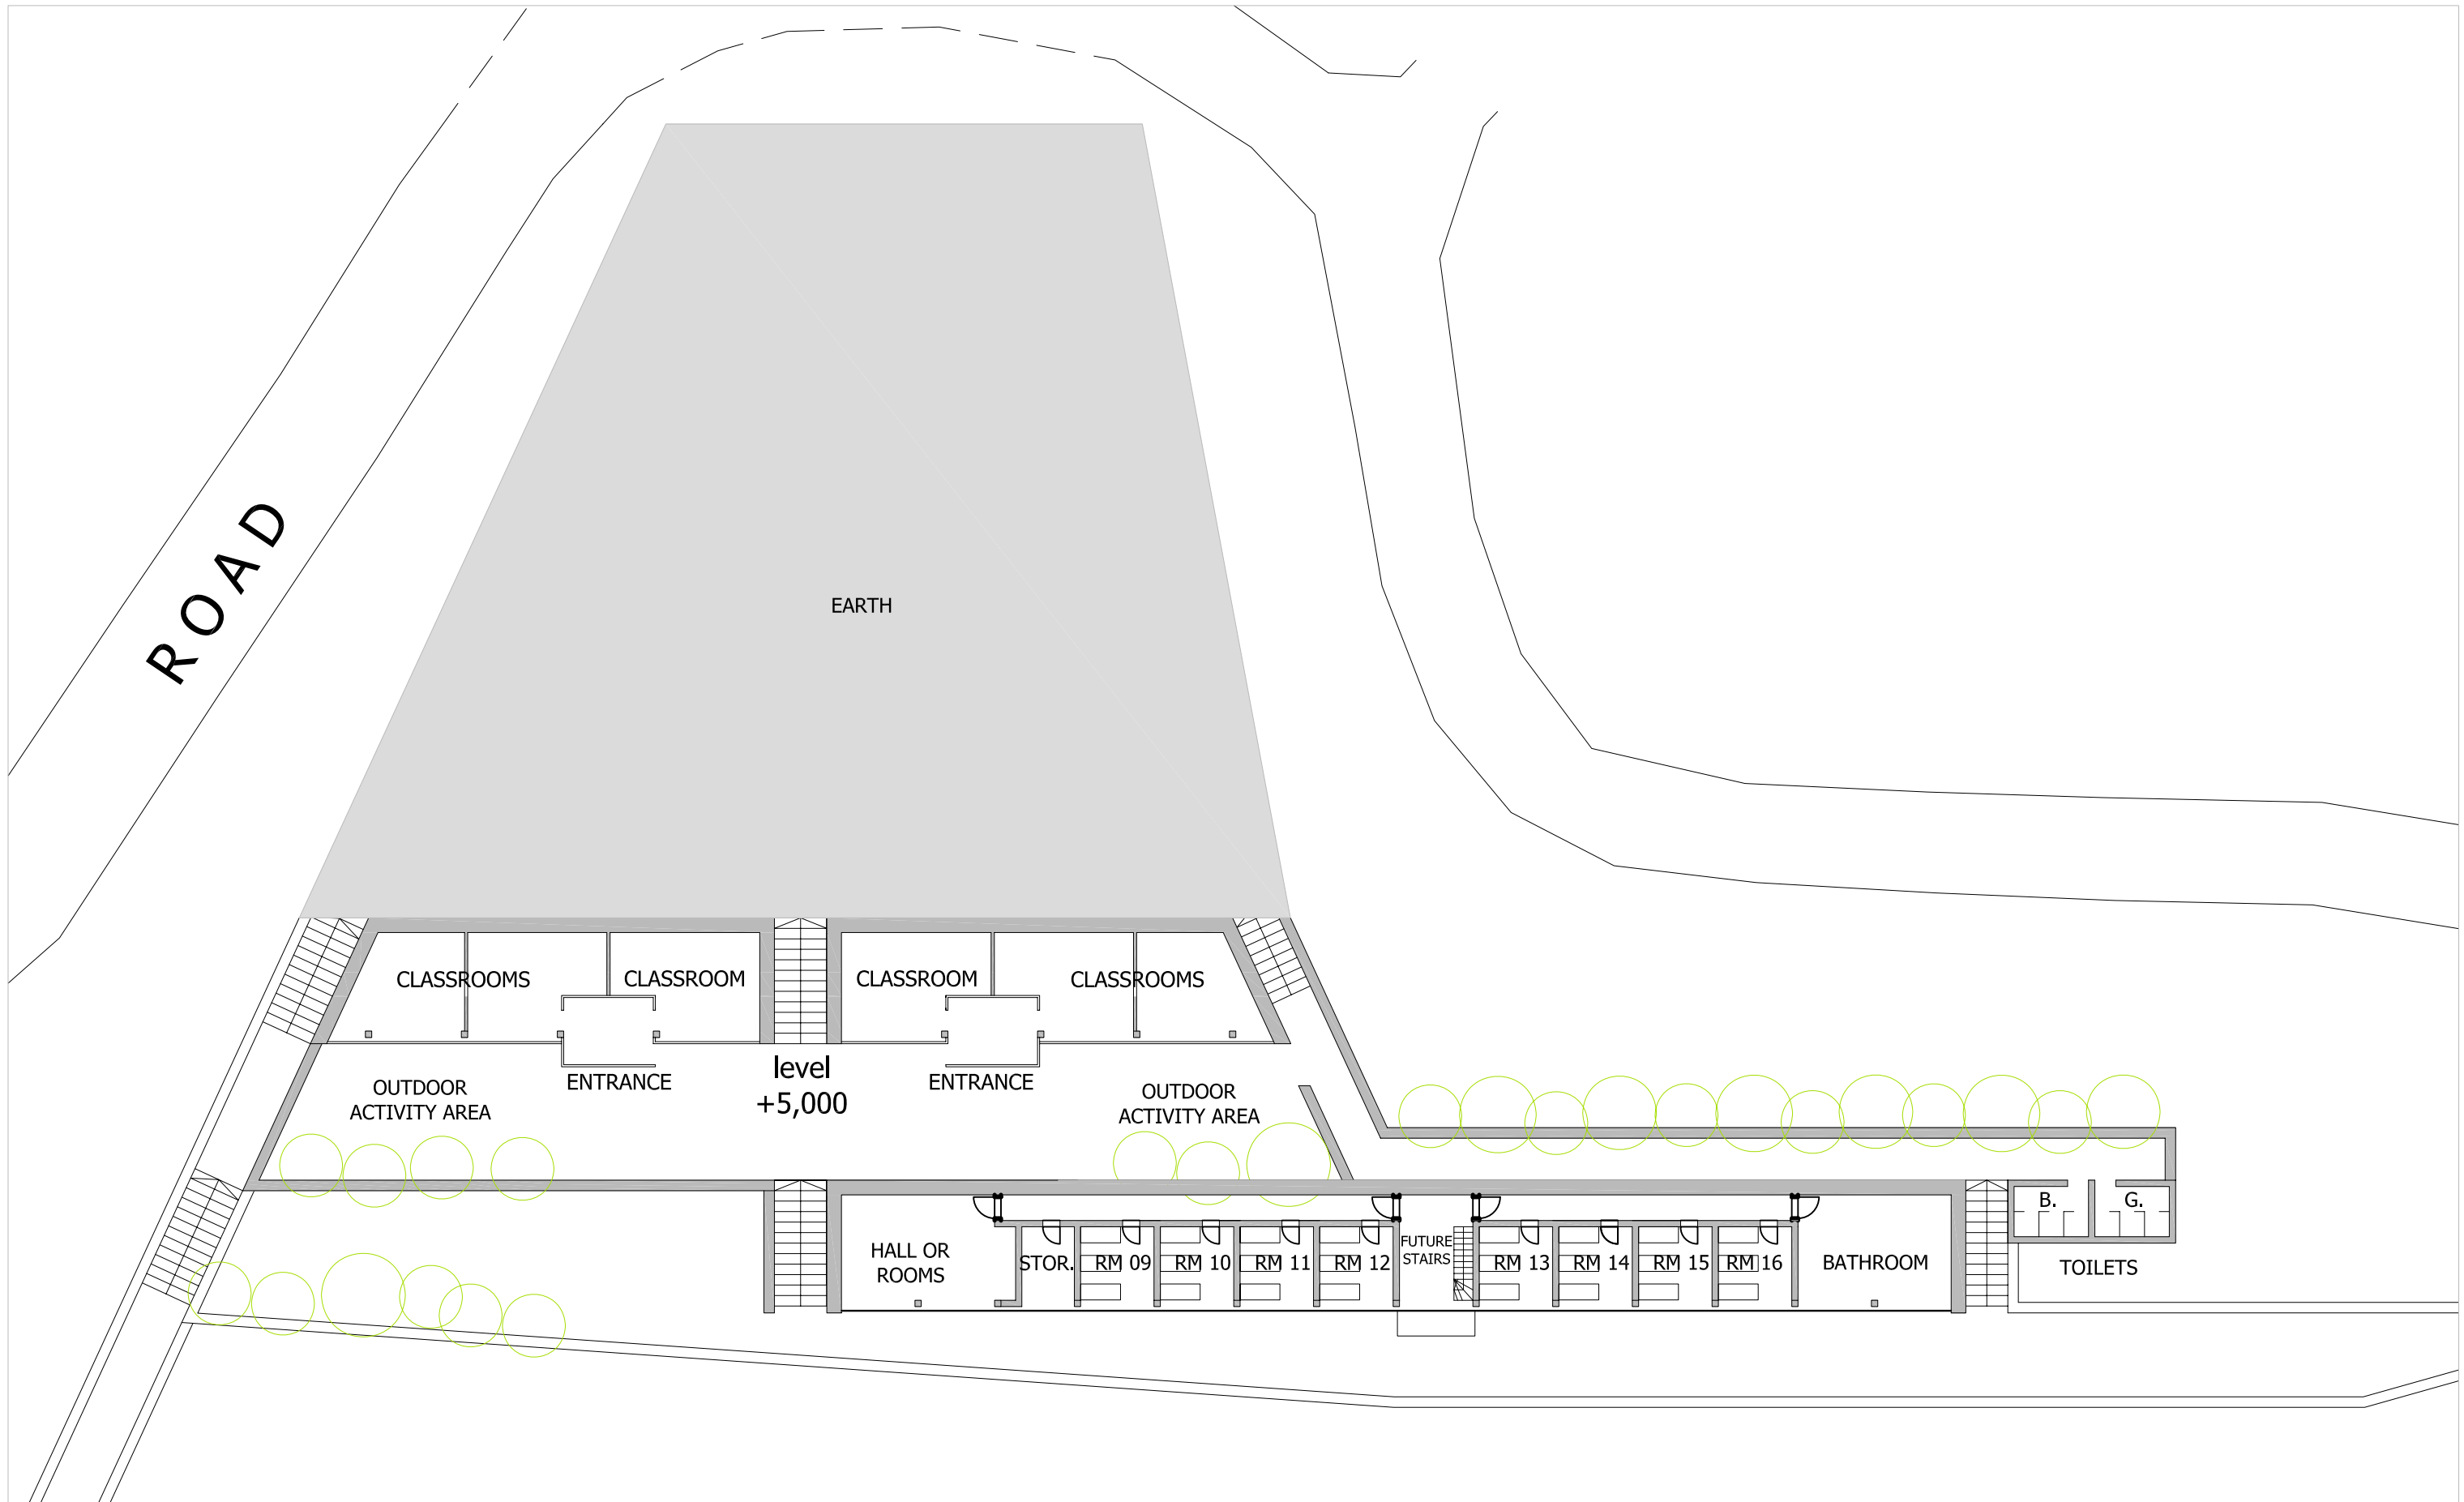


PROPOSED LAYOUT LEVEL +5.0

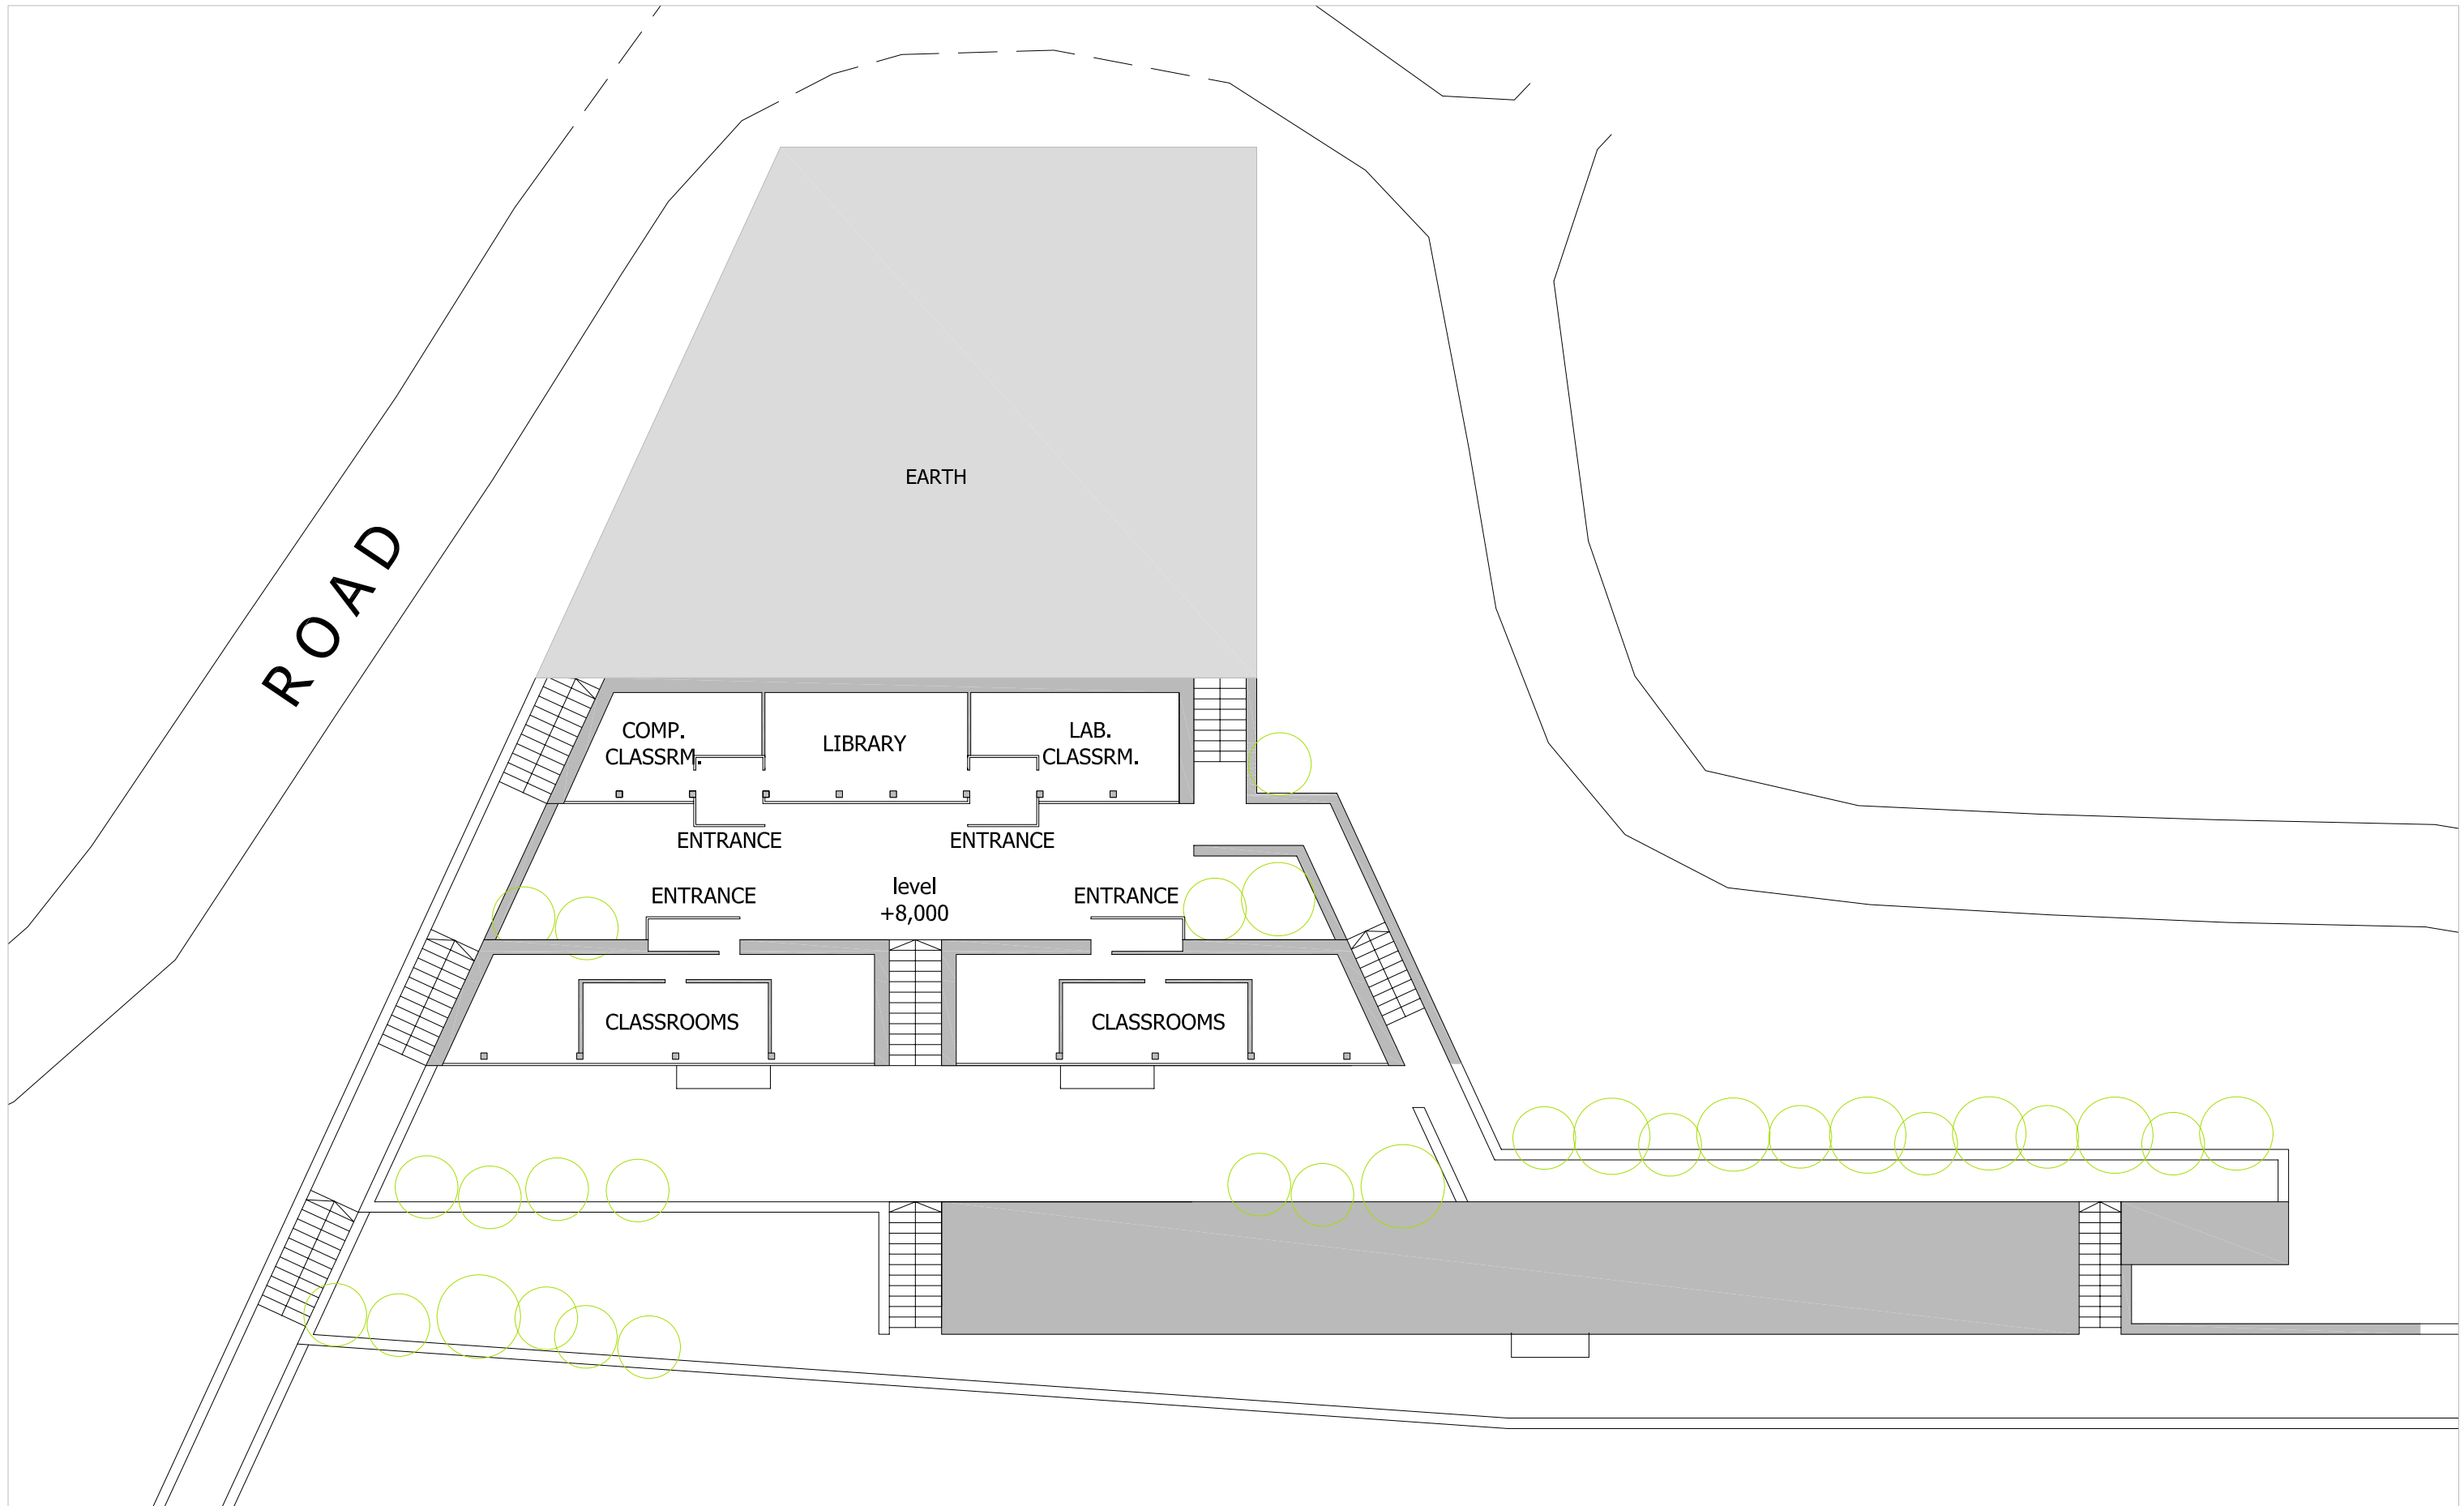

PROPOSED LAYOUT LEVEL +08.0

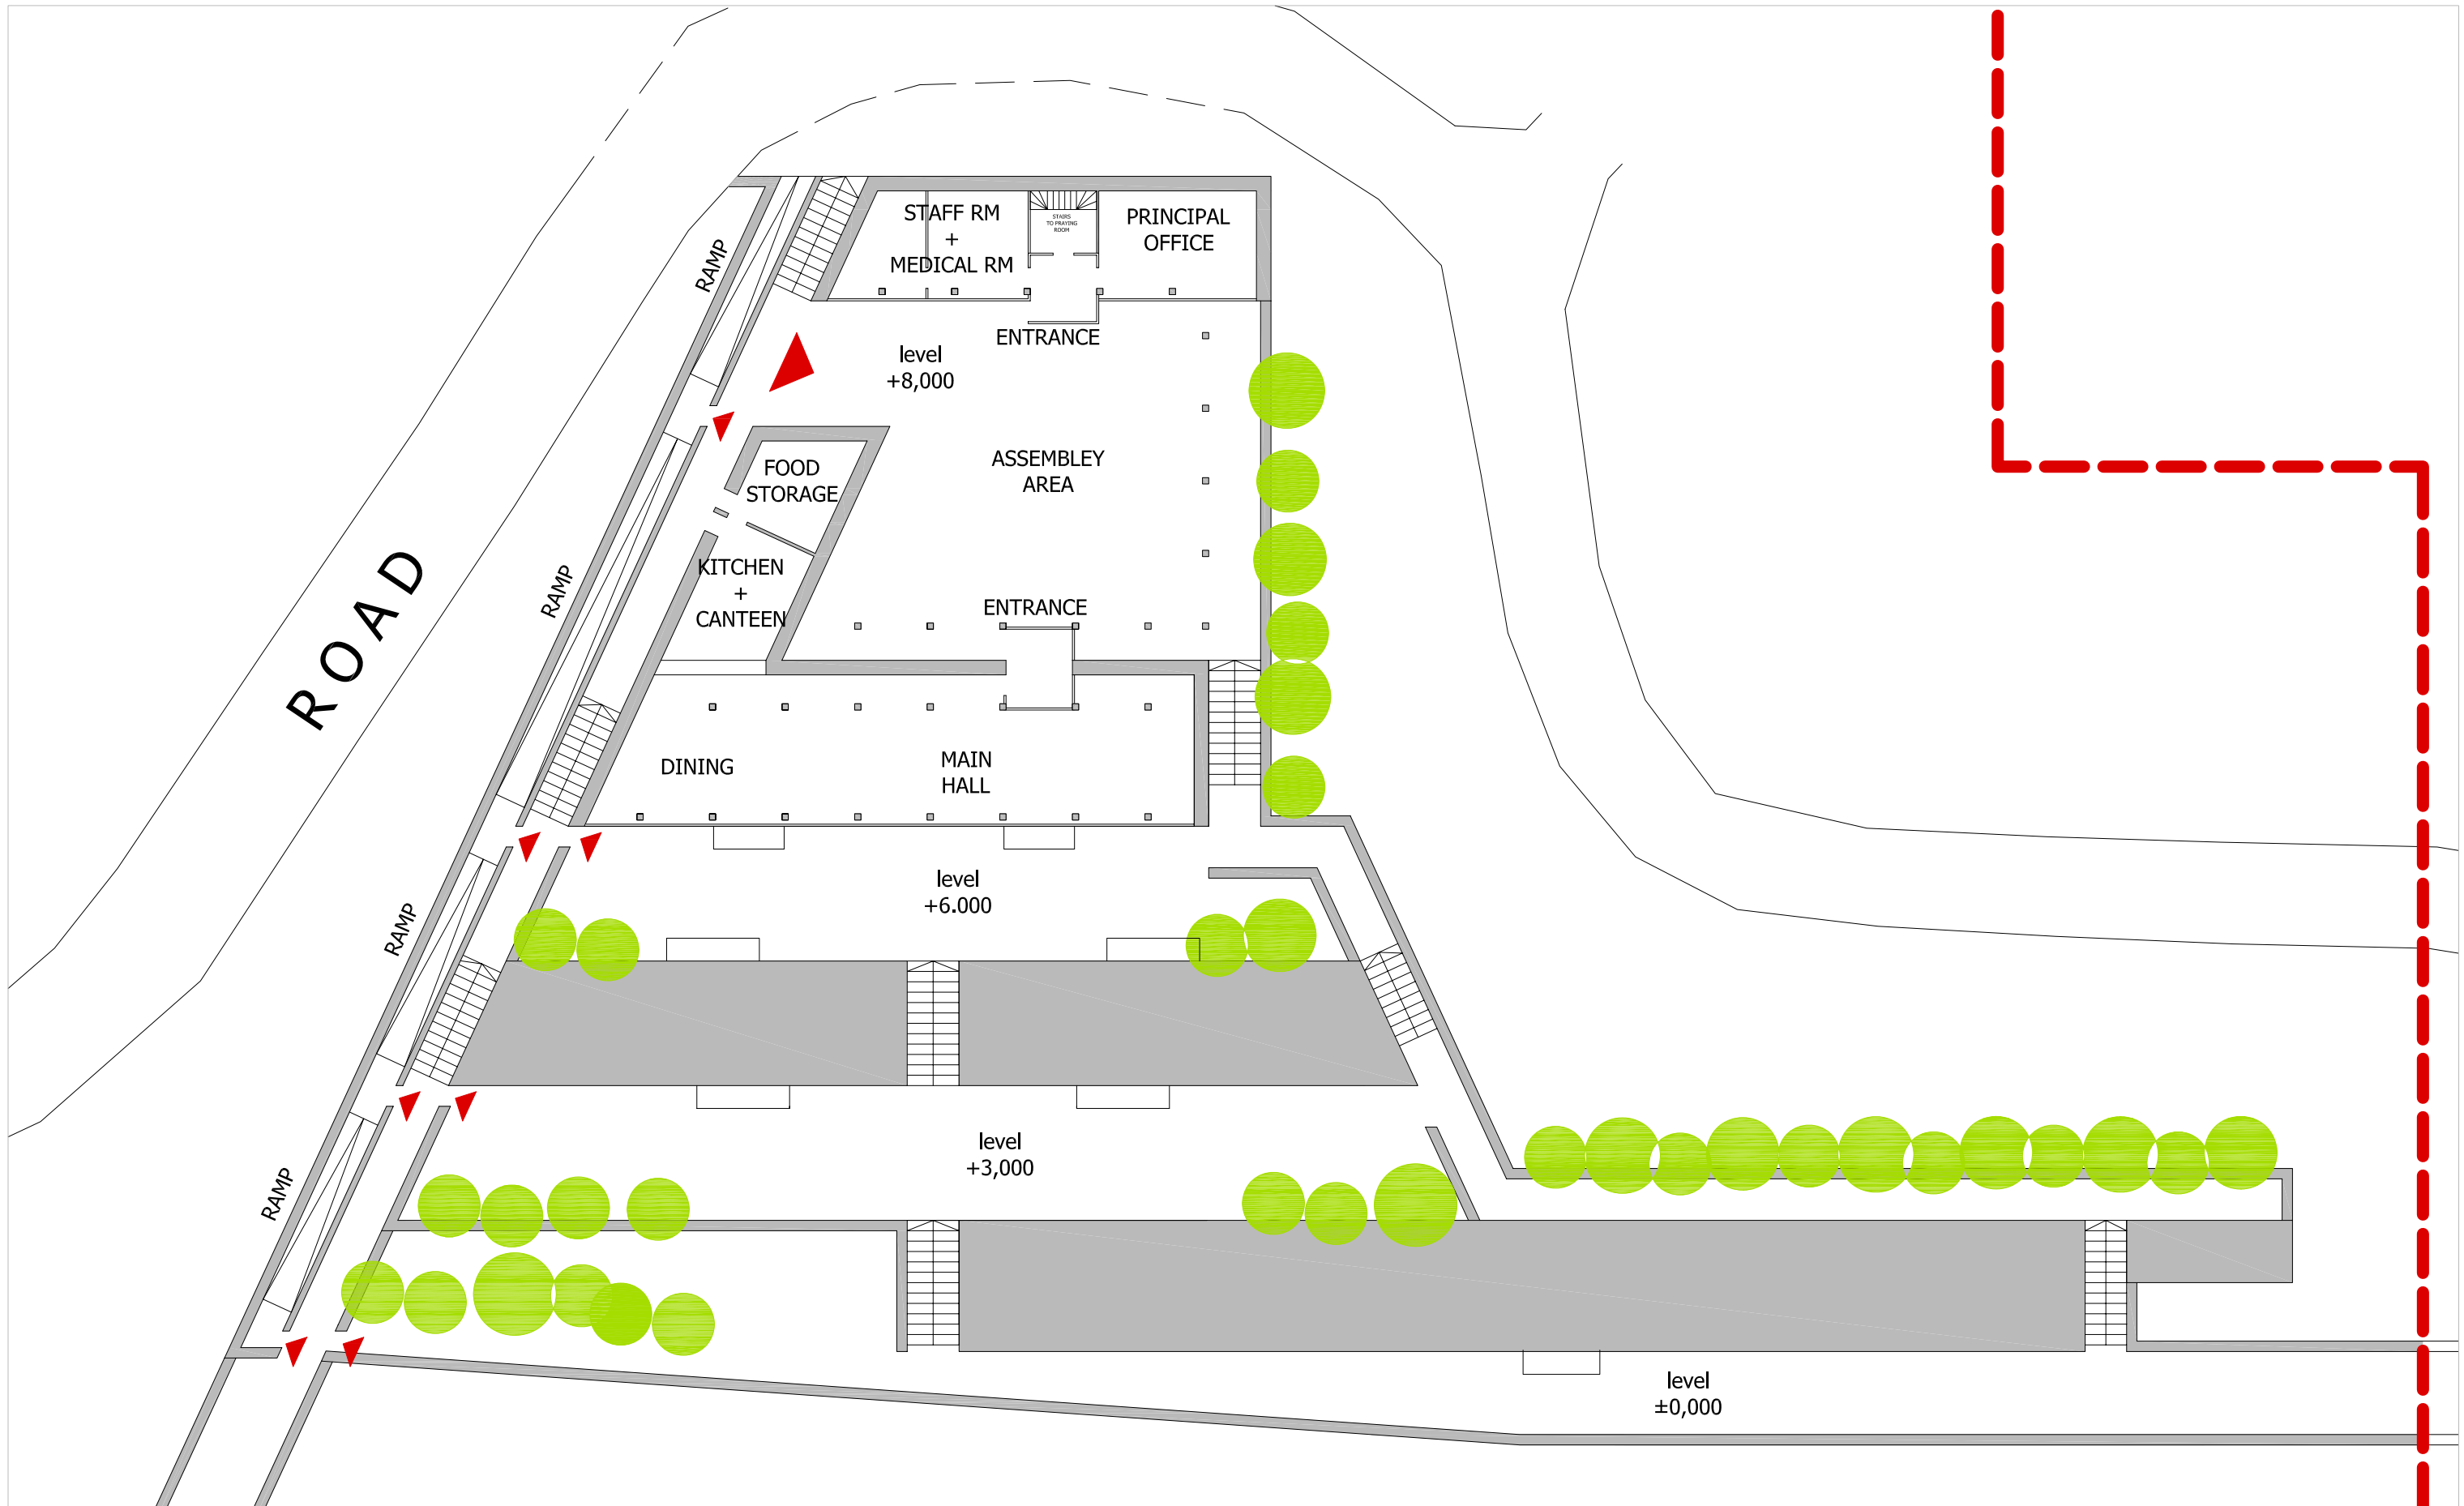

PROPOSED LAYOUT LEVEL +10.0

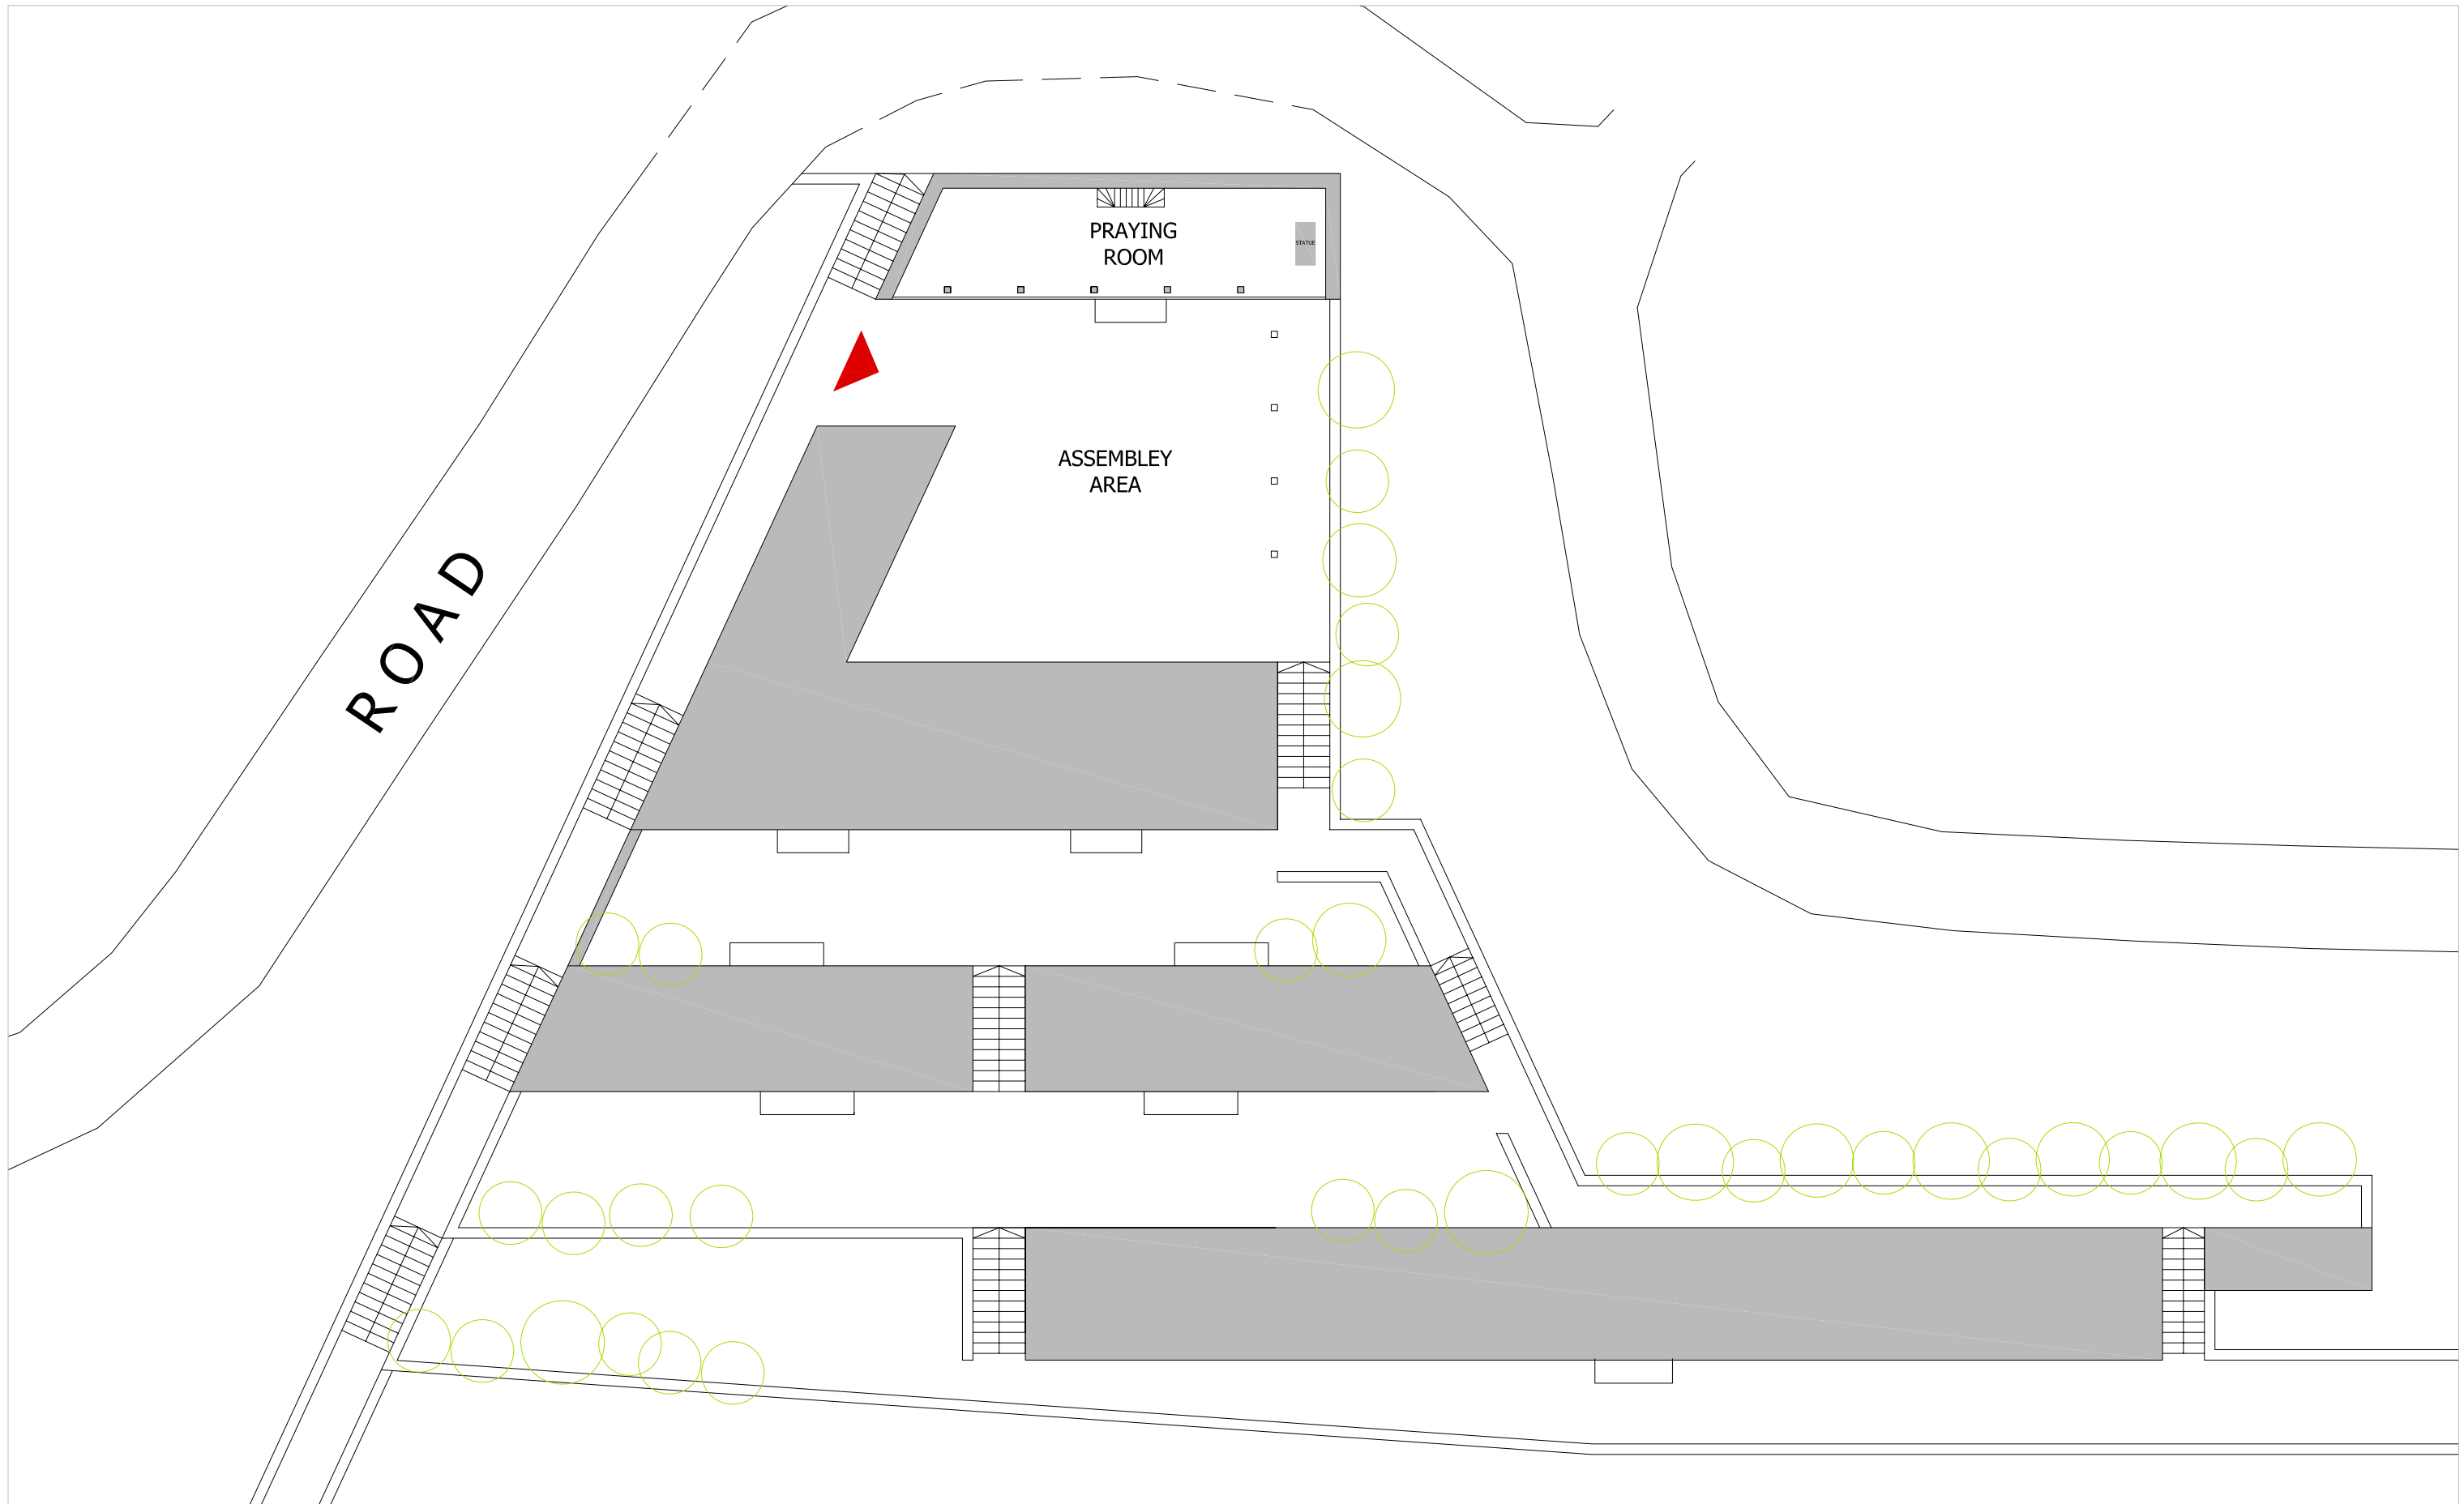

PROPOSED LAYOUT LEVEL +13.0